


PLAN DE INCADRARE IN ZONA



PROP. COMUNA SOTANGA

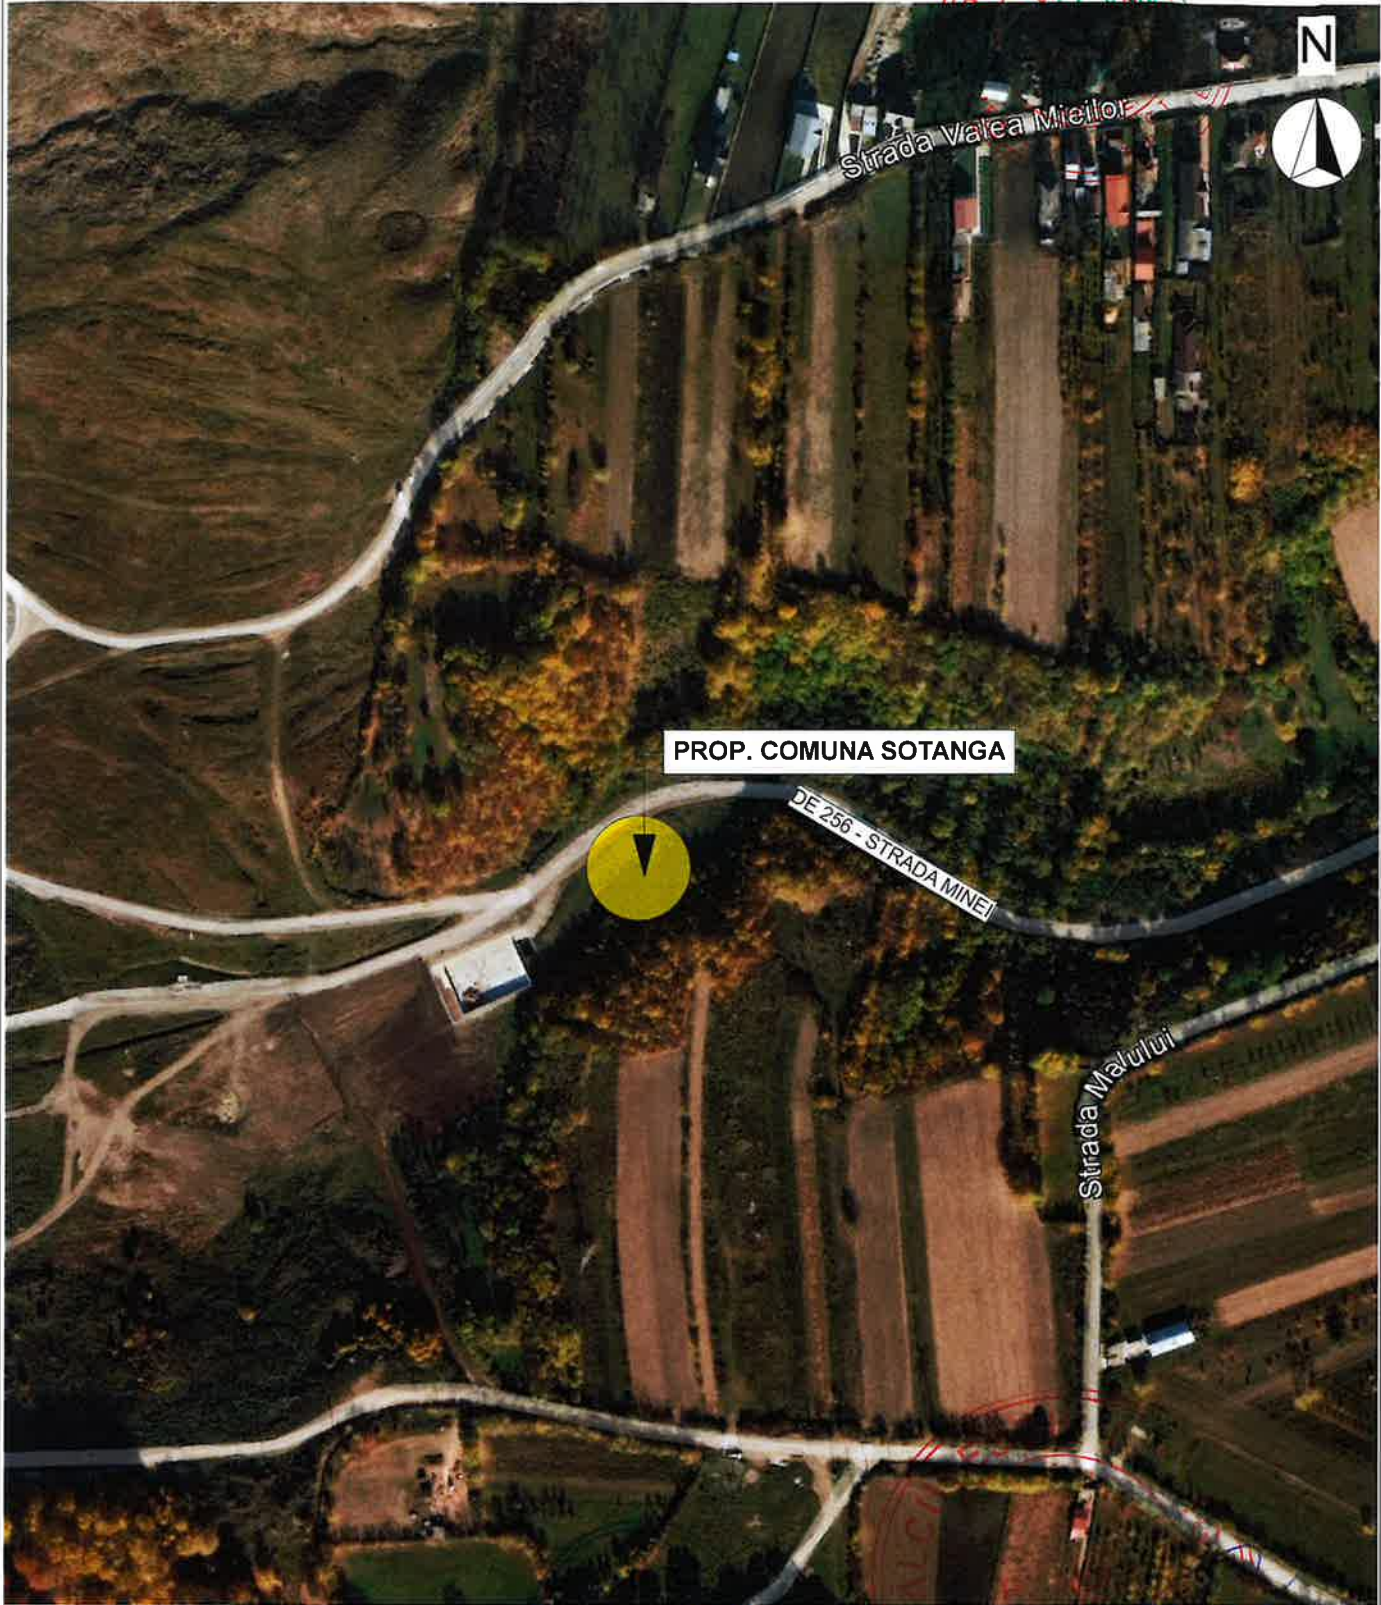

		Proiectant ALP ONE ARCHITECTS S.R.L. Com. Aninoasa, Str. Mihai Viteazul Nr.3, Jud. Dambovita Tel. : 0727151207	Benef. COMUNA SOTANGA	Proiect CONSTRUIRE BAZA OPERATIONALA SITUATII DE URGENTA SI GOSPODARIRE COMUNALA, COMUNA SOTANGA, JUDETLUL DAMBOVITA Com. Sotanga, Sat Sotanga, Tarla 12, Parcela 291, Judetul Dambovita	85P/ 2023 P.Th./ D.E.
Sef proiect	adm. Andrei Petrescu		scara 1:2000	PLAN DE INCADRARE IN ZONA	Data 6 2023
Proiectat:	arh. Liana Dinu				
Desenat:	arh. Liana Dinu				
Verificat:	arh. Florin Seltea				
				Benef. COMUNA SOTANGA	A01

